


Frank Martinez

Associate Professor


Associate Professor Frank Martinez focuses on courses in Design, History/Theory and Drawing; including teaching in Rome, heading the UM Grand Tour of Europe (a university wide summer study abroad program), teaching a seminar on selected topics on Early American Architecture and participating in international summer programs on traditional architecture and urban design research. He is a partner at the firm of Martinez Alvarez Urban Design, Architecture & Interior Design. In the 20 plus years of the firm, the work has ranged in scale and complexity from small, hand crafted houses to campus design and institutional buildings. Shown here are selected recent examples of built and on-going creative research. The larger body of work includes residential projects in Coral Gables, Coconut Grove, Pinecrest, Bay Point and Palm Beach, Florida; campus buildings at the Carrollton School of the Sacred Heart in Coconut Grove and Florida Memorial University in Miami Gardens; single and multi-family dwellings in the New Urban Towns of Windsor, Alys Beach in Florida, and Tannin in Alabama; and historic preservation projects in the City of Miami, Coral Gables, Edgartown, Martha's Vineyard and Boston, Massachusetts. Through a national RFQ selection process, the firm was recently selected as one of the Preservation Consulting Architectural Firms for the City of Coral Gables and as the Consulting Architects for the Town of Medley providing services in preservation architectural design including historic preservation documentation and assessment.



View of Front Porch, Veranda House – New Construction
Diaz Residence, Pinecrest FL. (completed 2012)

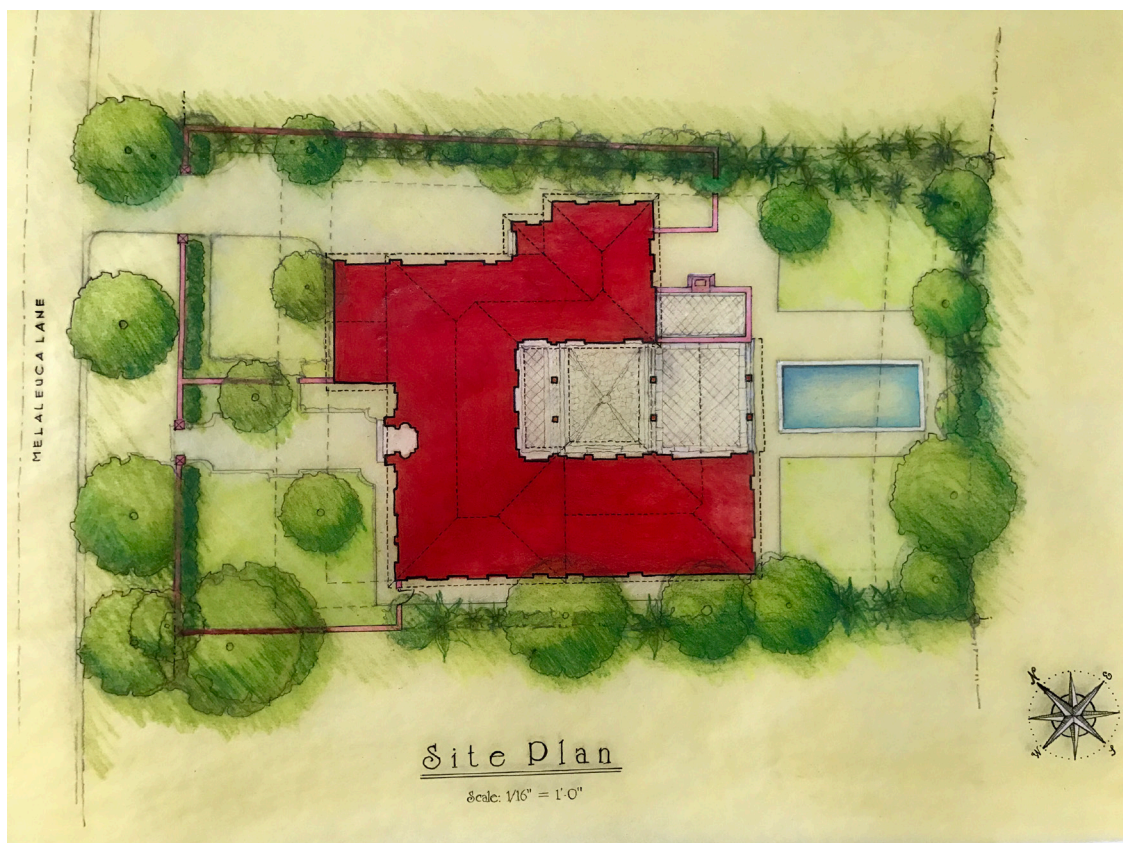

Site Plan, Courtyard House – New Construction
Pelt Residence, Baypoint, Miami, FL. 2015-2017 (Under Construction)

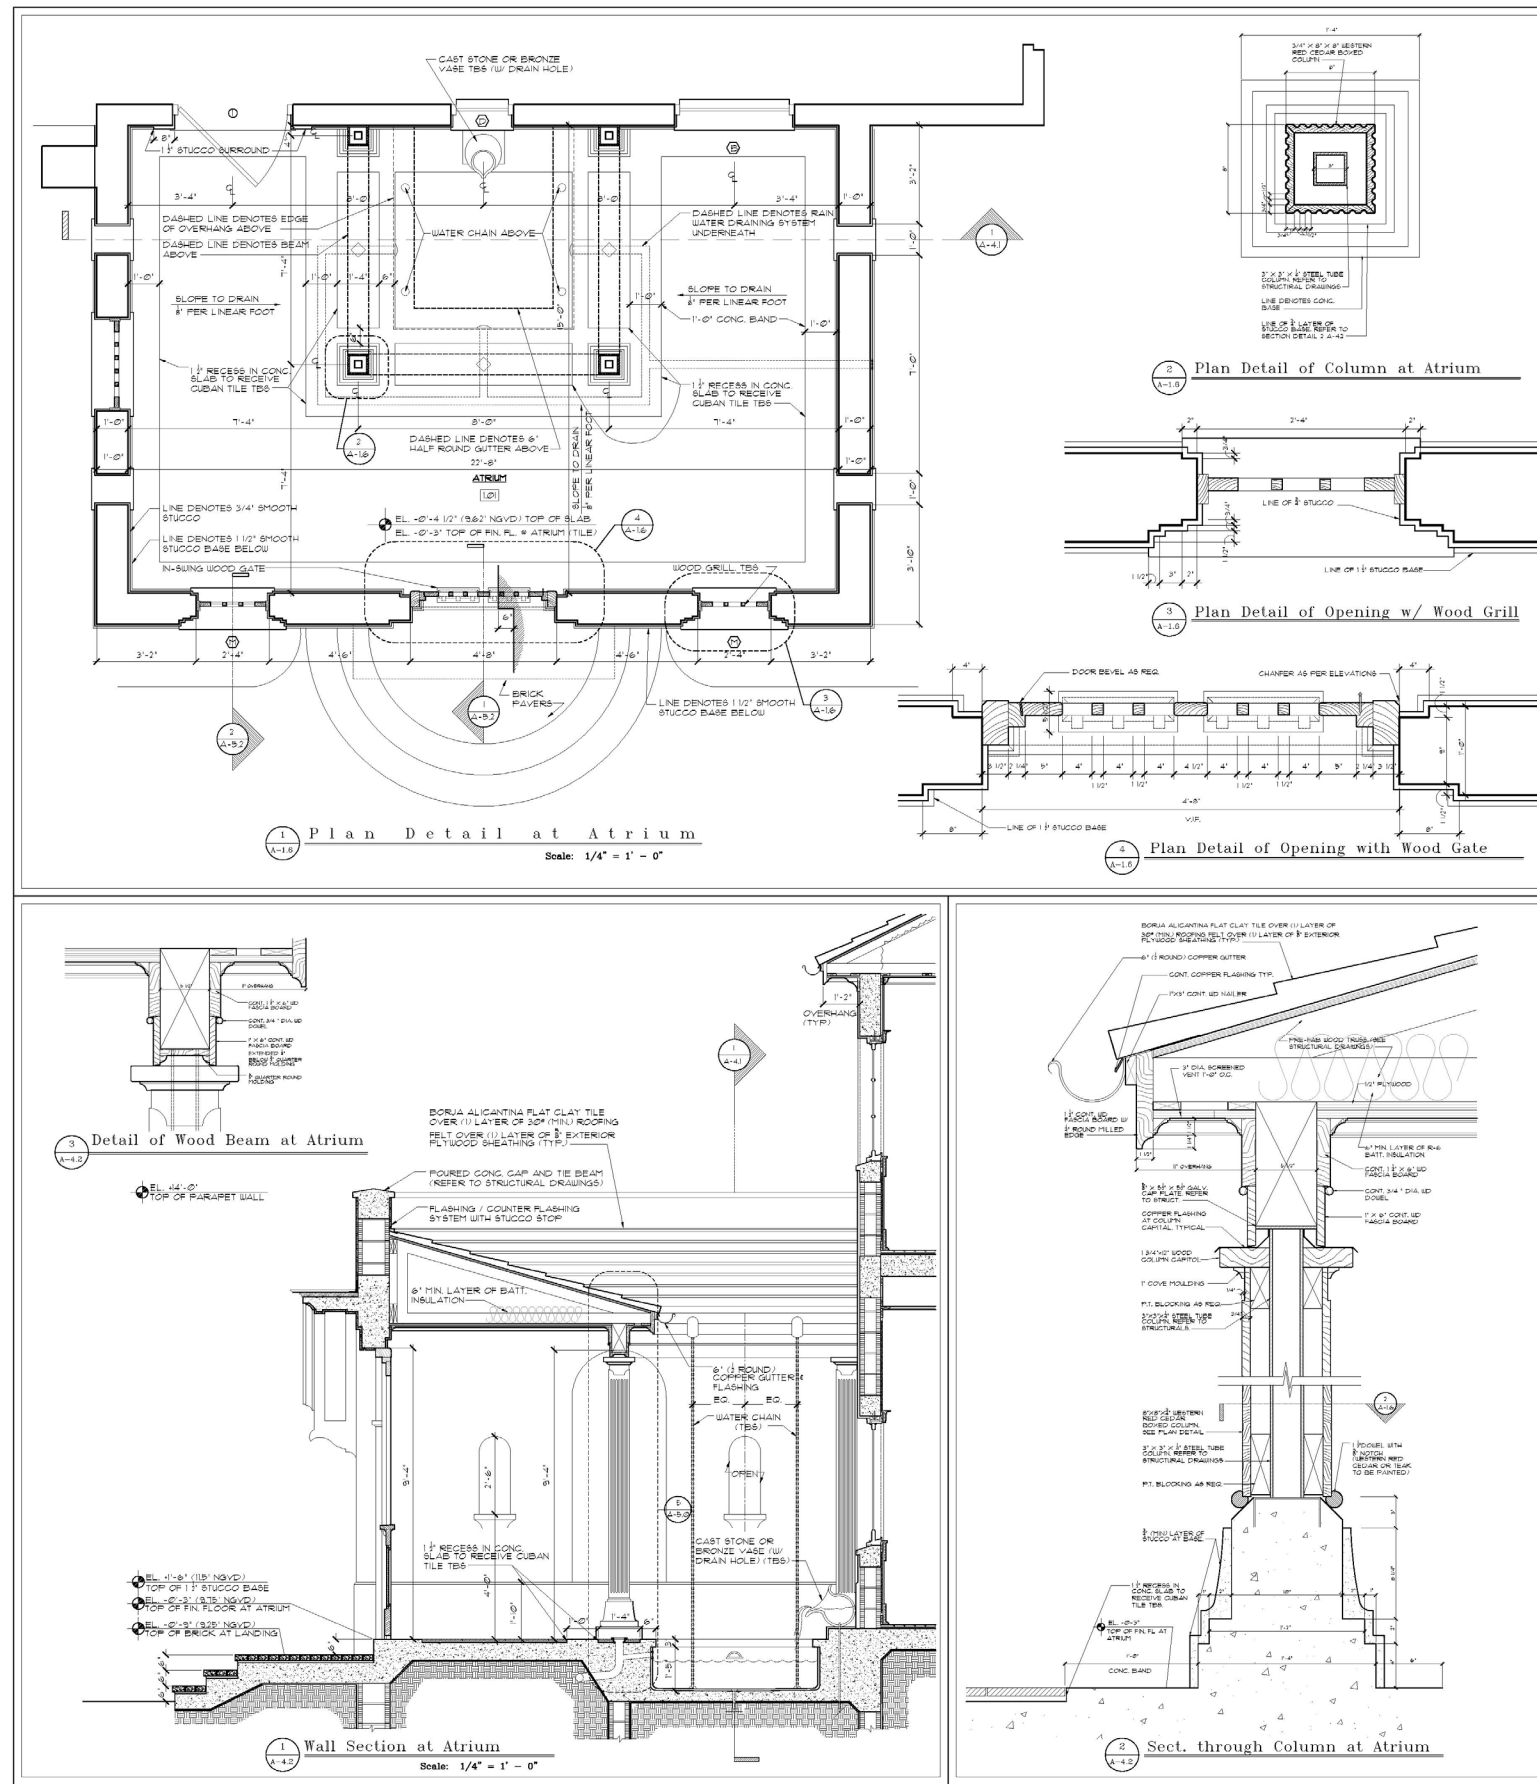

Detail Drawings - New Construction
Janzon Residence, Baypoint, Miami, FL.
Winner of Addison Mizner Medal by the Institute of Classical Architecture, 2013



Images of the Atrium – New Construction
Janzon Residence, Baypoint, Miami, FL.
(completed 2011)




Early Construction Photos, Courtyard House – New Construction
Pelt Residence, Baypoint, Miami, FL. 2015-2017 (Under Construction)





Seville Traditional Architecture & Urbanism International Summer School, Premio Rafael Manzano Martos, Supported by the Richard H. Driehaus Charitable Lead Trust and a Collaboration of Universities. F. Martinez, UM Faculty & Organizing Committee



Early Construction Photos – New Construction
Burden Residence, Palm Beach, FL. 2015-2017 (Under Construction)

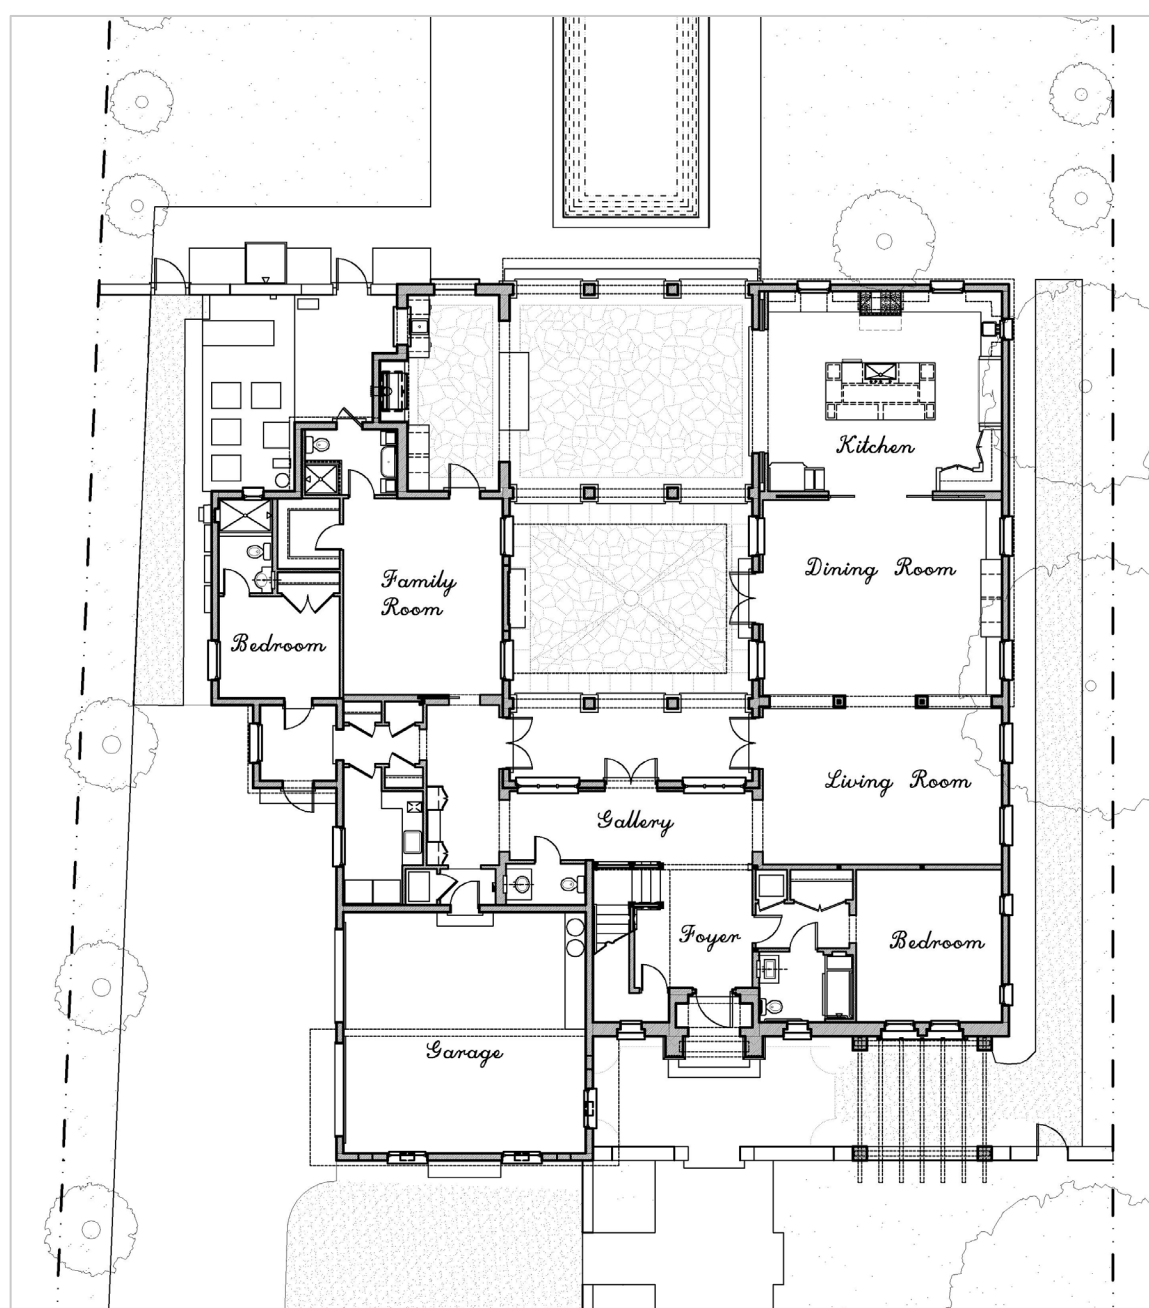

Floor Plan / Site Plan & Front Elevation, Courtyard House – New Construction
Pelt Residence, Baypoint FL. 2015-2017
(Under Construction)

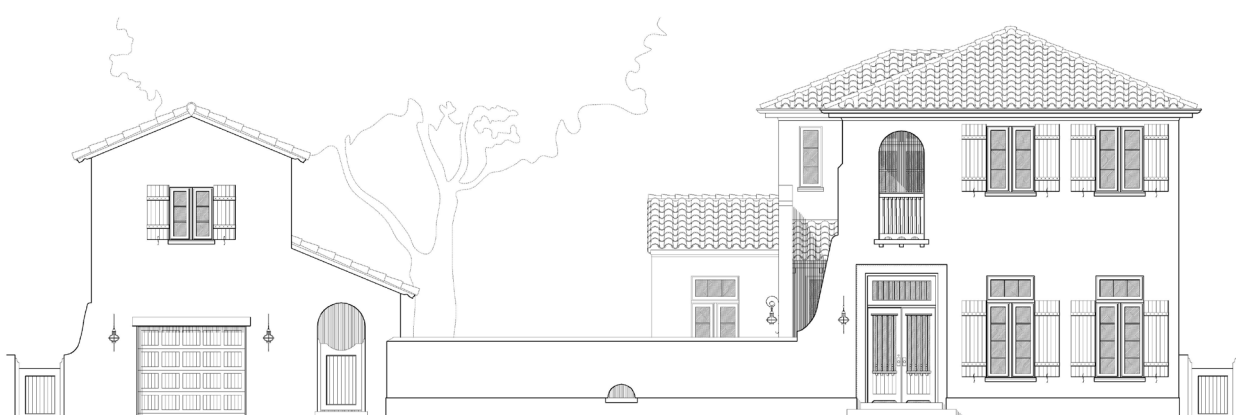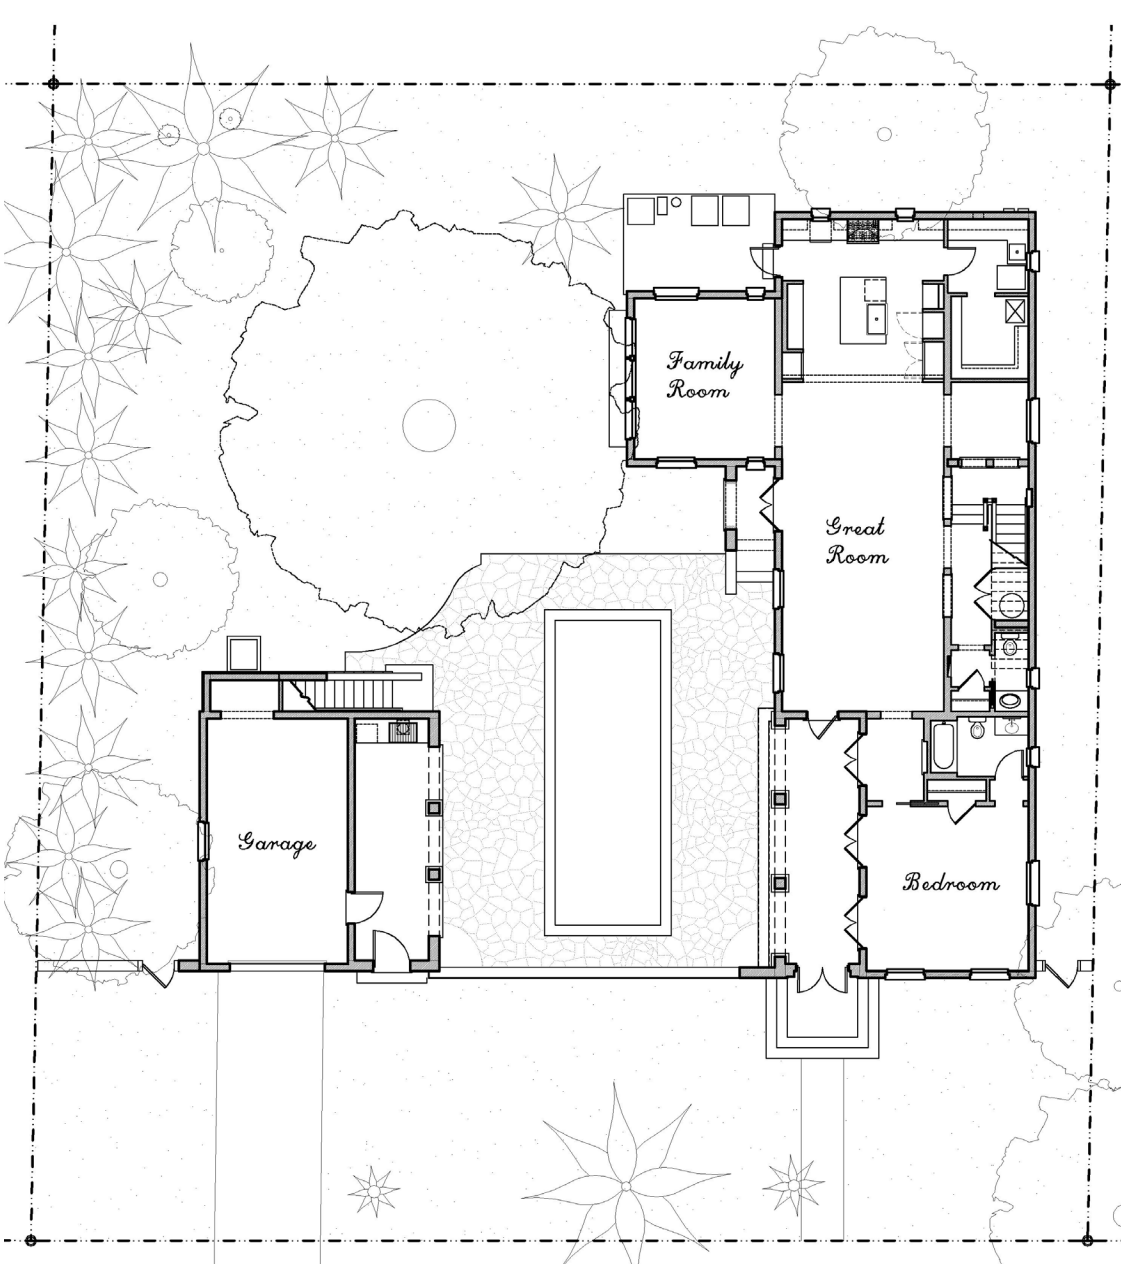

Floor Plan / Site Plan & Front Elevation, Sideyard House – New Construction
Courtney Residence, Coral Gables FL. 2016-2017
(Under Construction)



Elevation – New Construction
Burden Residence, Palm Beach, FL. 2015-2017 (Under Construction)



Study for an Apartment Building in Dhahat Sumou, Makkah, Saudi Arabia
Architectural Charette with DPZ Architects and Town Planners
Project Team: F. Martinez, A. Alvarez + R. Lopez, 2013